
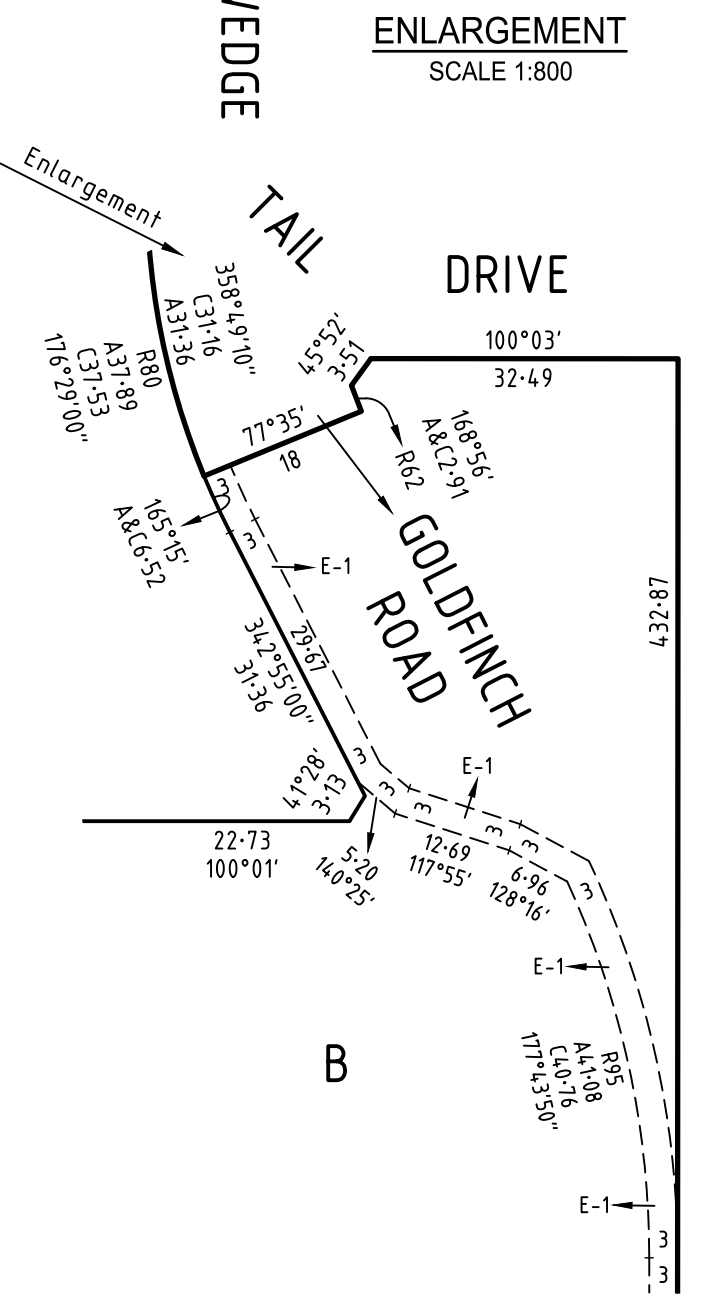
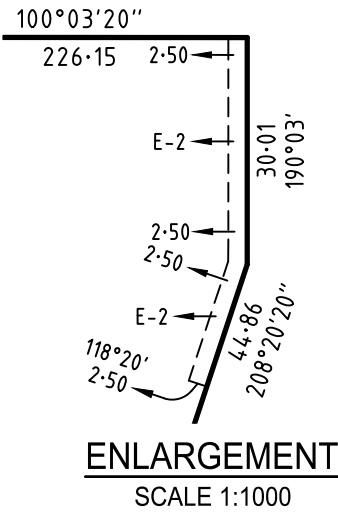
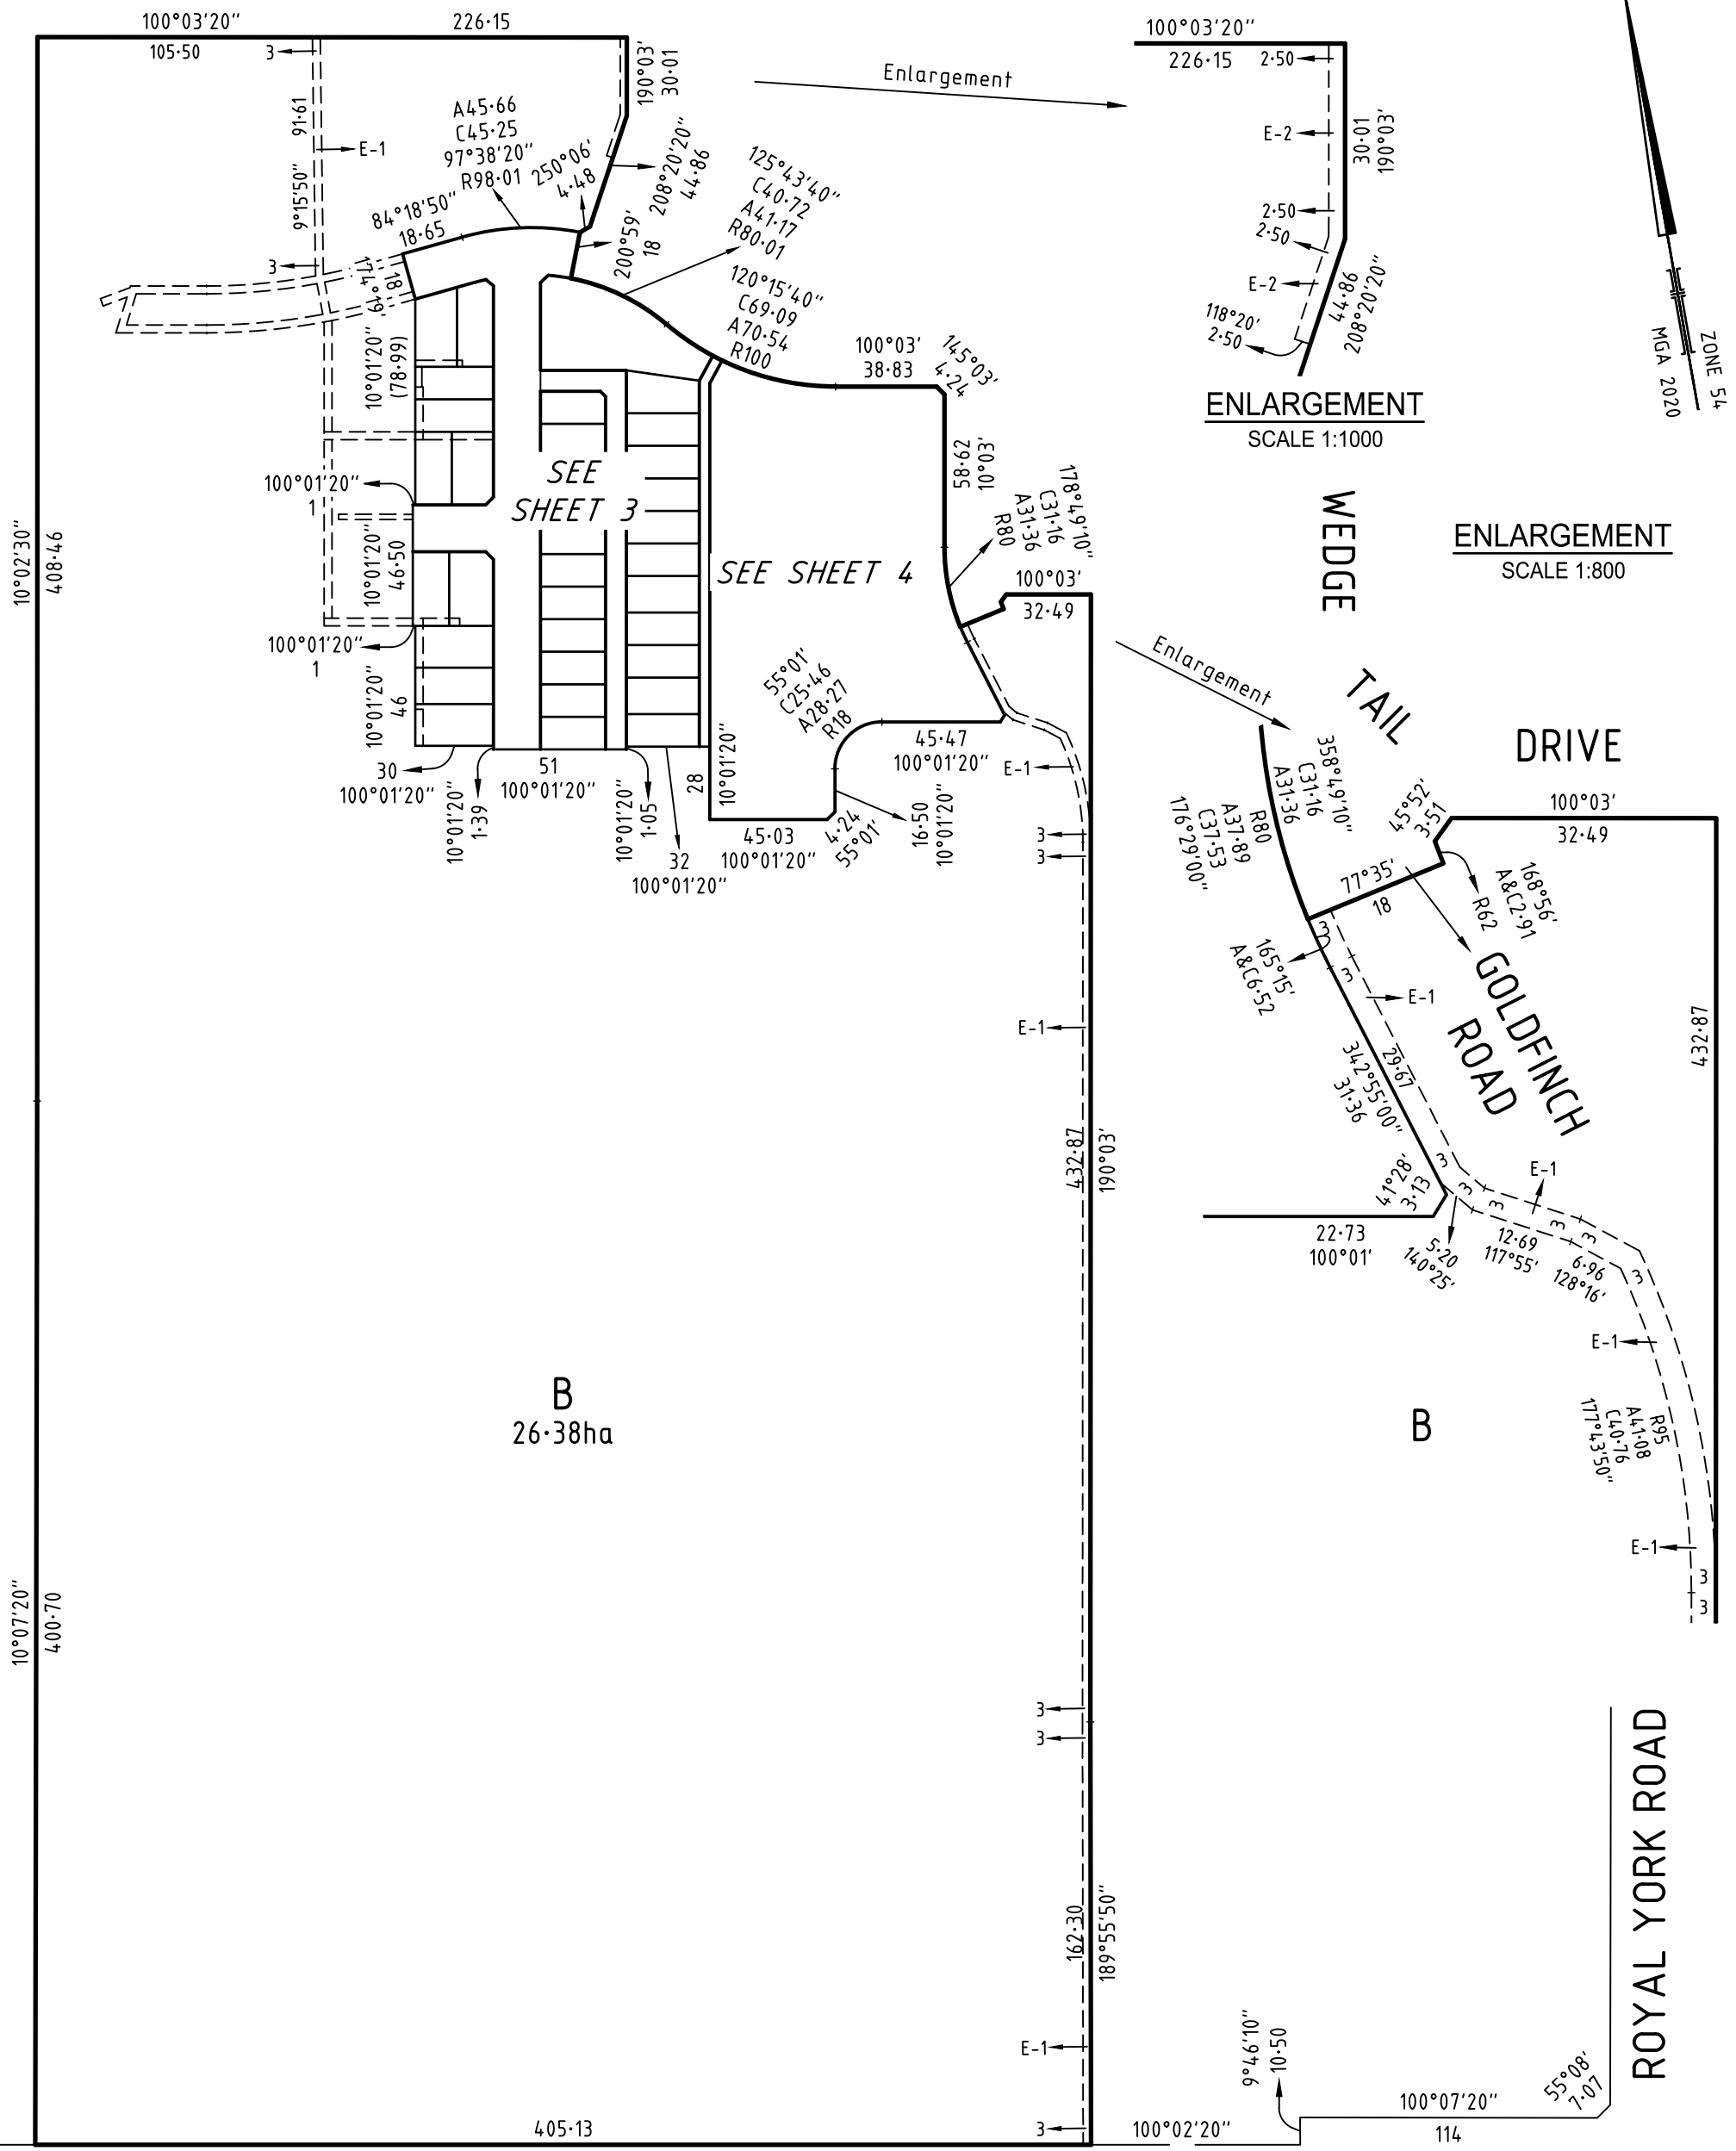


PLAN OF SUBDIVISION		EDITION 1	PS845423H	
LOCATION OF LAND PARISH: CARDIGAN TOWNSHIP: SECTION: 1 CROWN ALLOTMENT: 19 CROWN PORTION: TITLE REFERENCE: C/T VOL FOL LAST PLAN REFERENCE: LOT A PS845413L POSTAL ADDRESS: 520 GREENHALGHS ROAD (at time of subdivision) WINTER VALLEY 3358 MGA2020 CO-ORDINATES: E: 745 780 ZONE: 54 (of approx centre of land in plan) N: 5 837 380				
VESTING OF ROADS AND/OR RESERVES		NOTATIONS		
IDENTIFIER	COUNCIL / BODY / PERSON	Lots 1-200 (both inclusive) have been omitted from this plan. <u>Further purpose of plan:</u> Removal of Easement shown E-1 on PS845413L where now contained within Brolga Boulevard. <u>Grounds for Removal:</u> By consent of the relevant authority under the powers of Section 6(1)(k) Subdivision Act 1988.		
ROAD R-1	Ballarat City Council			
ROAD R-2	Ballarat City Council			
RESERVE NO 1	Ballarat City Council			
RESERVE NO 2	Ballarat City Council			
NOTATIONS				
DEPTH LIMITATION : NIL				
SURVEY: This plan is based on survey STAGING: This is not a staged subdivision Planning Permit No. PLP/2018/682 This survey has been connected to permanent marks No(s). 48, 85, 21 In Proclaimed Survey Area No. 49				
EASEMENT INFORMATION				
LEGEND: A - Appurtenant Easement E - Encumbering Easement R - Encumbering Easement (Road)				
Easement Reference	Purpose	Width (Metres)	Origin	Land Benefited / In Favour of
E-1	Pipelines or Ancillary Purposes	See Diagram	PS845413L - Sec 136 Water Act 1989	Central Highlands Region Water Corporation
E-2	Drainage	See Diagram	PS845413L	Ballarat City Council
E-3 & E-4	Pipelines or Ancillary Purposes	See Diagram	This Plan - Sec 136 Water Act 1989	Central Highlands Region Water Corporation
E-4 & E-5	Drainage	See Diagram	This Plan	Ballarat City Council
CONROY'S GREEN - STAGE 1 (34 LOTS)			AREA OF STAGE - 2.834ha	
 16 Bridge Street PO Box 1064 Bendigo Vic 3550 T 61 3 5448 2500 spiire.com.au		SURVEYORS FILE REF: 308457SV00		ORIGINAL SHEET SIZE: A3
		Licensed Surveyor: Michael Meehan Version: Preliminary V1		DRAFT
				SHEET 1 OF 4



SURVEYOR'S FILE REF: 308457SV00

SCALE 1: 2500

LENGTHS ARE IN METRES

ORIGINAL SHEET SIZE: A3 SHEET 2



spiire
 16 Bridge Street
 PO Box 1064
 Bendigo Vic 3550
 T 61 3 5448 2500
 spiire.com.au

Licensed Surveyor: Michael Meehan
 Version: Preliminary V1

DRAFT


SEE SHEET 2

PS845423H

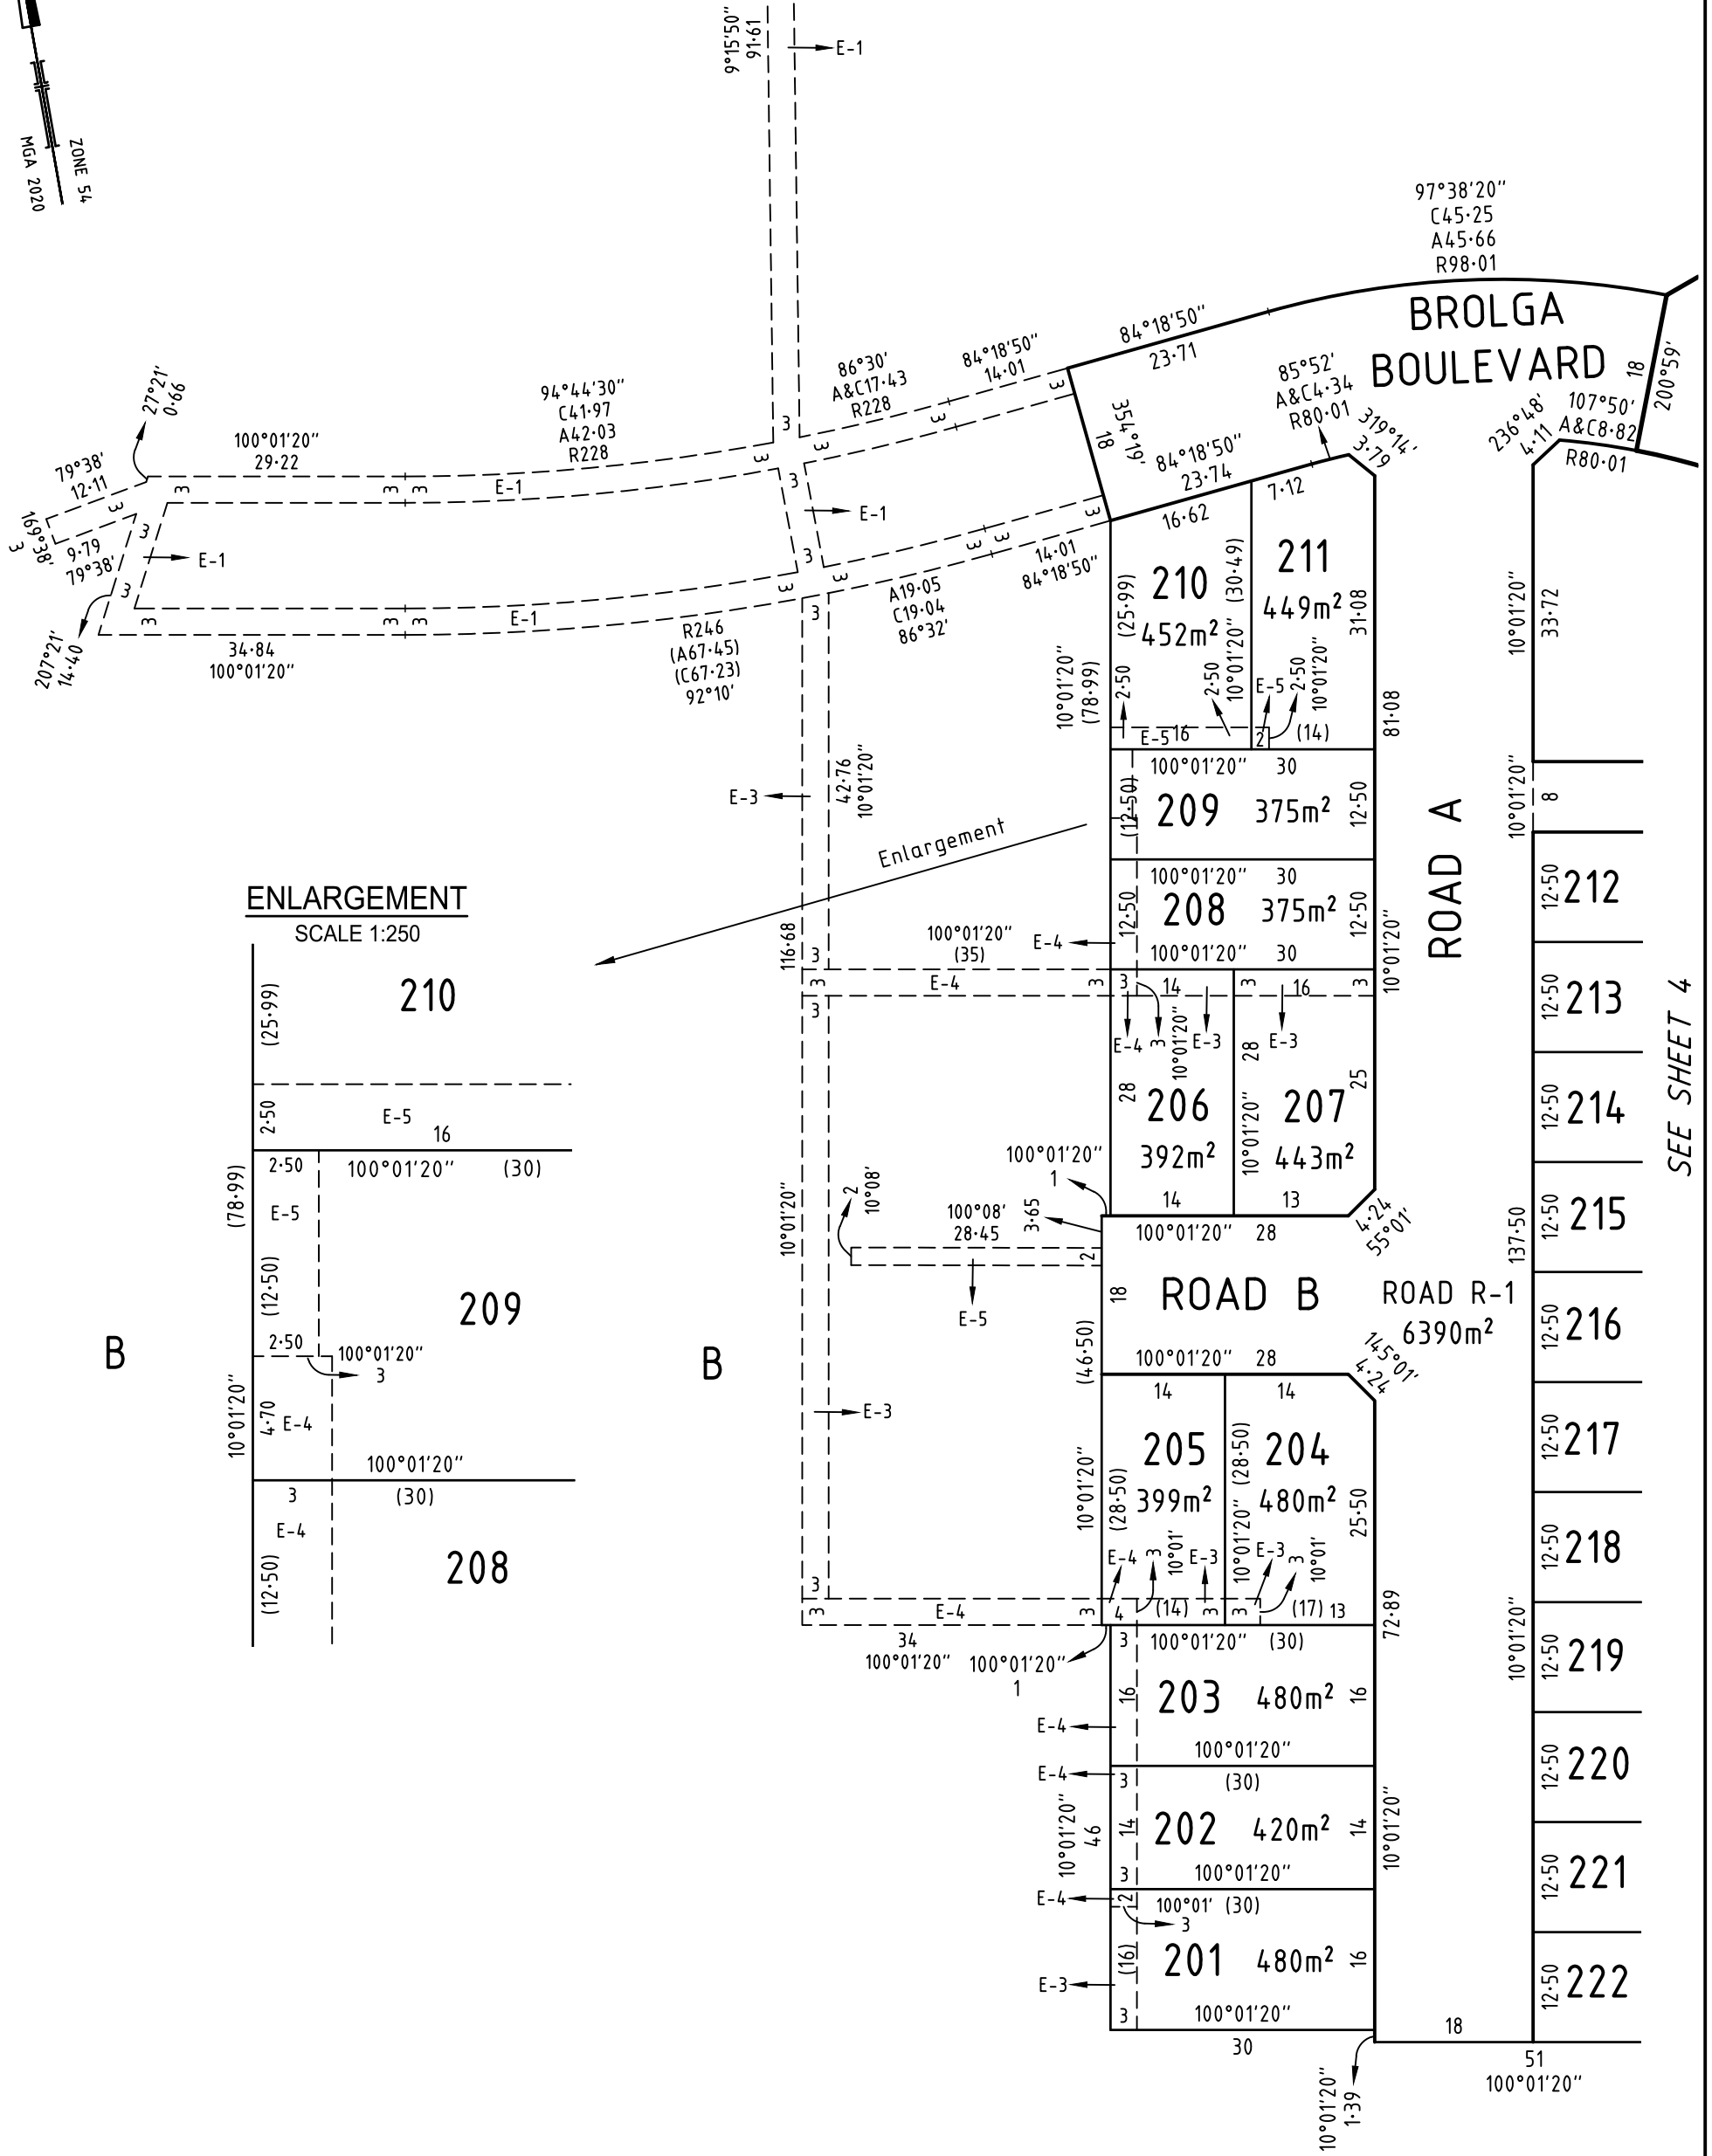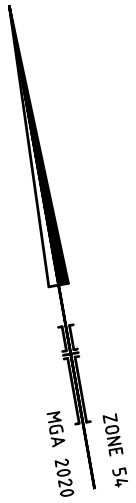

ENLARGEMENT

SCALE 1:250

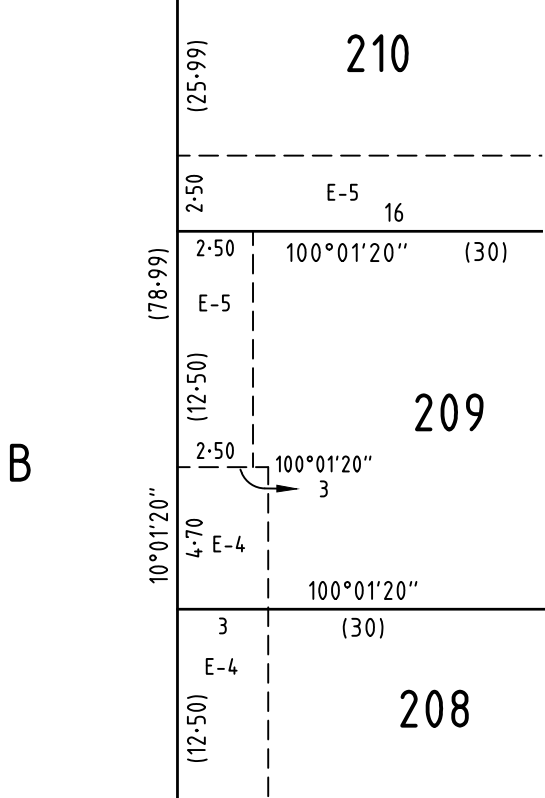

SEE SHEET 4

SURVEYOR'S FILE REF: 308457SV00

SCALE 1:750

LENGTHS ARE IN METRES

ORIGINAL SHEET SIZE: A3

SHEET 3



16 Bridge Street
PO Box 1064
Bendigo Vic 3550
T 61 3 5448 2500
spiire.com.au

Licensed Surveyor: Michael Meehan
Version: Preliminary V1

DRAFT

SEE SHEET 2

ZONE 54
MGA 2020

BROLGA BOULEVARD

RESERVE NO 2
1713m²

BOULEVARD

WEDGE TAIL DRIVE

ROAD D


ROAD R-2
601m²

RESERVE NO 1
1.423ha

GOLDFINCH ROAD

SEE SHEET 2

SEE SHEET 3

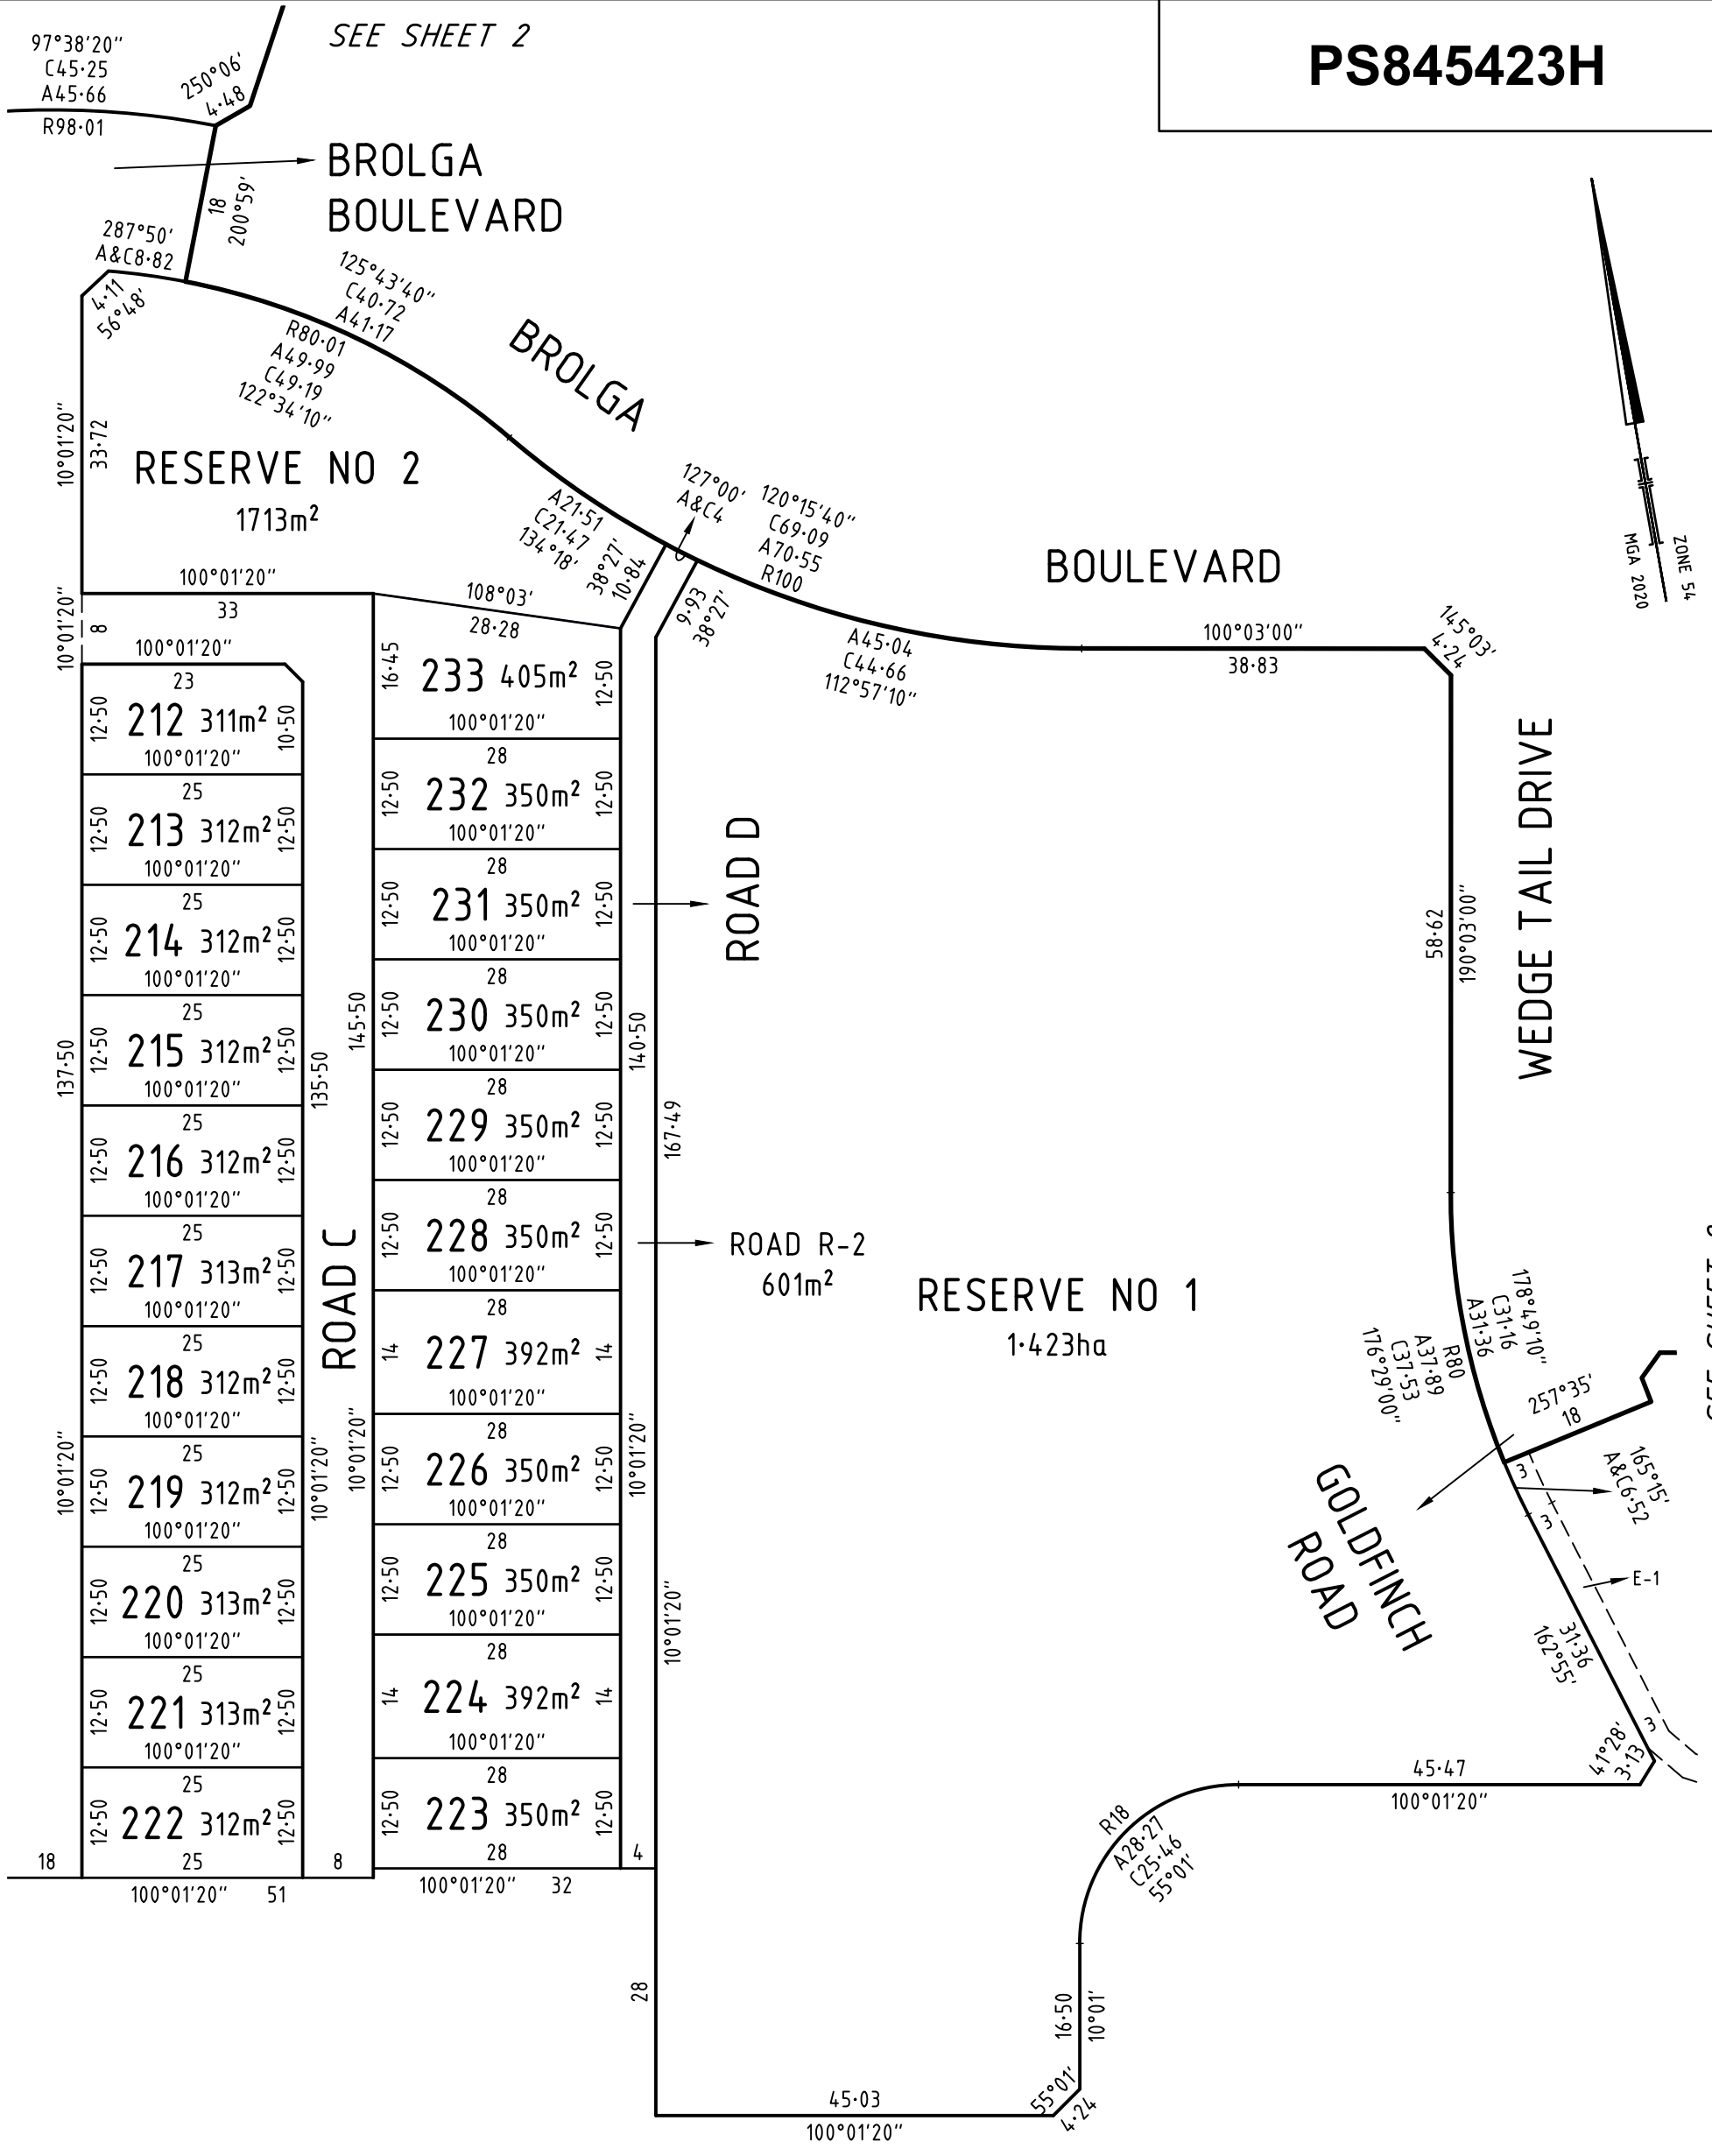

B

SURVEYOR'S FILE REF: 308457SV00

SCALE 1: 750
7.5 0 7.5 15 22.5 30
LENGTHS ARE IN METRES

ORIGINAL SHEET SIZE: A3

SHEET 4

spiire
16 Bridge Street
PO Box 1064
Bendigo Vic 3550
T 61 3 5448 2500
spiire.com.au

Licensed Surveyor: Michael Meehan
Version: Preliminary V1

DRAFT