


DEPTH RANGES (100mm)

FROM	TO	COLOUR
-	-0.80	
-0.80	-0.70	
-0.70	-0.60	
-0.60	-0.50	
-0.50	-0.40	
-0.40	-0.30	
-0.30	-0.20	
-0.20	-0.10	
-0.10	0.00	
0.00	0.10	
0.10	0.20	
0.20	0.30	
0.30	0.40	
0.40	0.50	
0.50	0.60	
0.60	0.70	
0.70	0.80	
0.80	+	

DRAFT

DRAFT

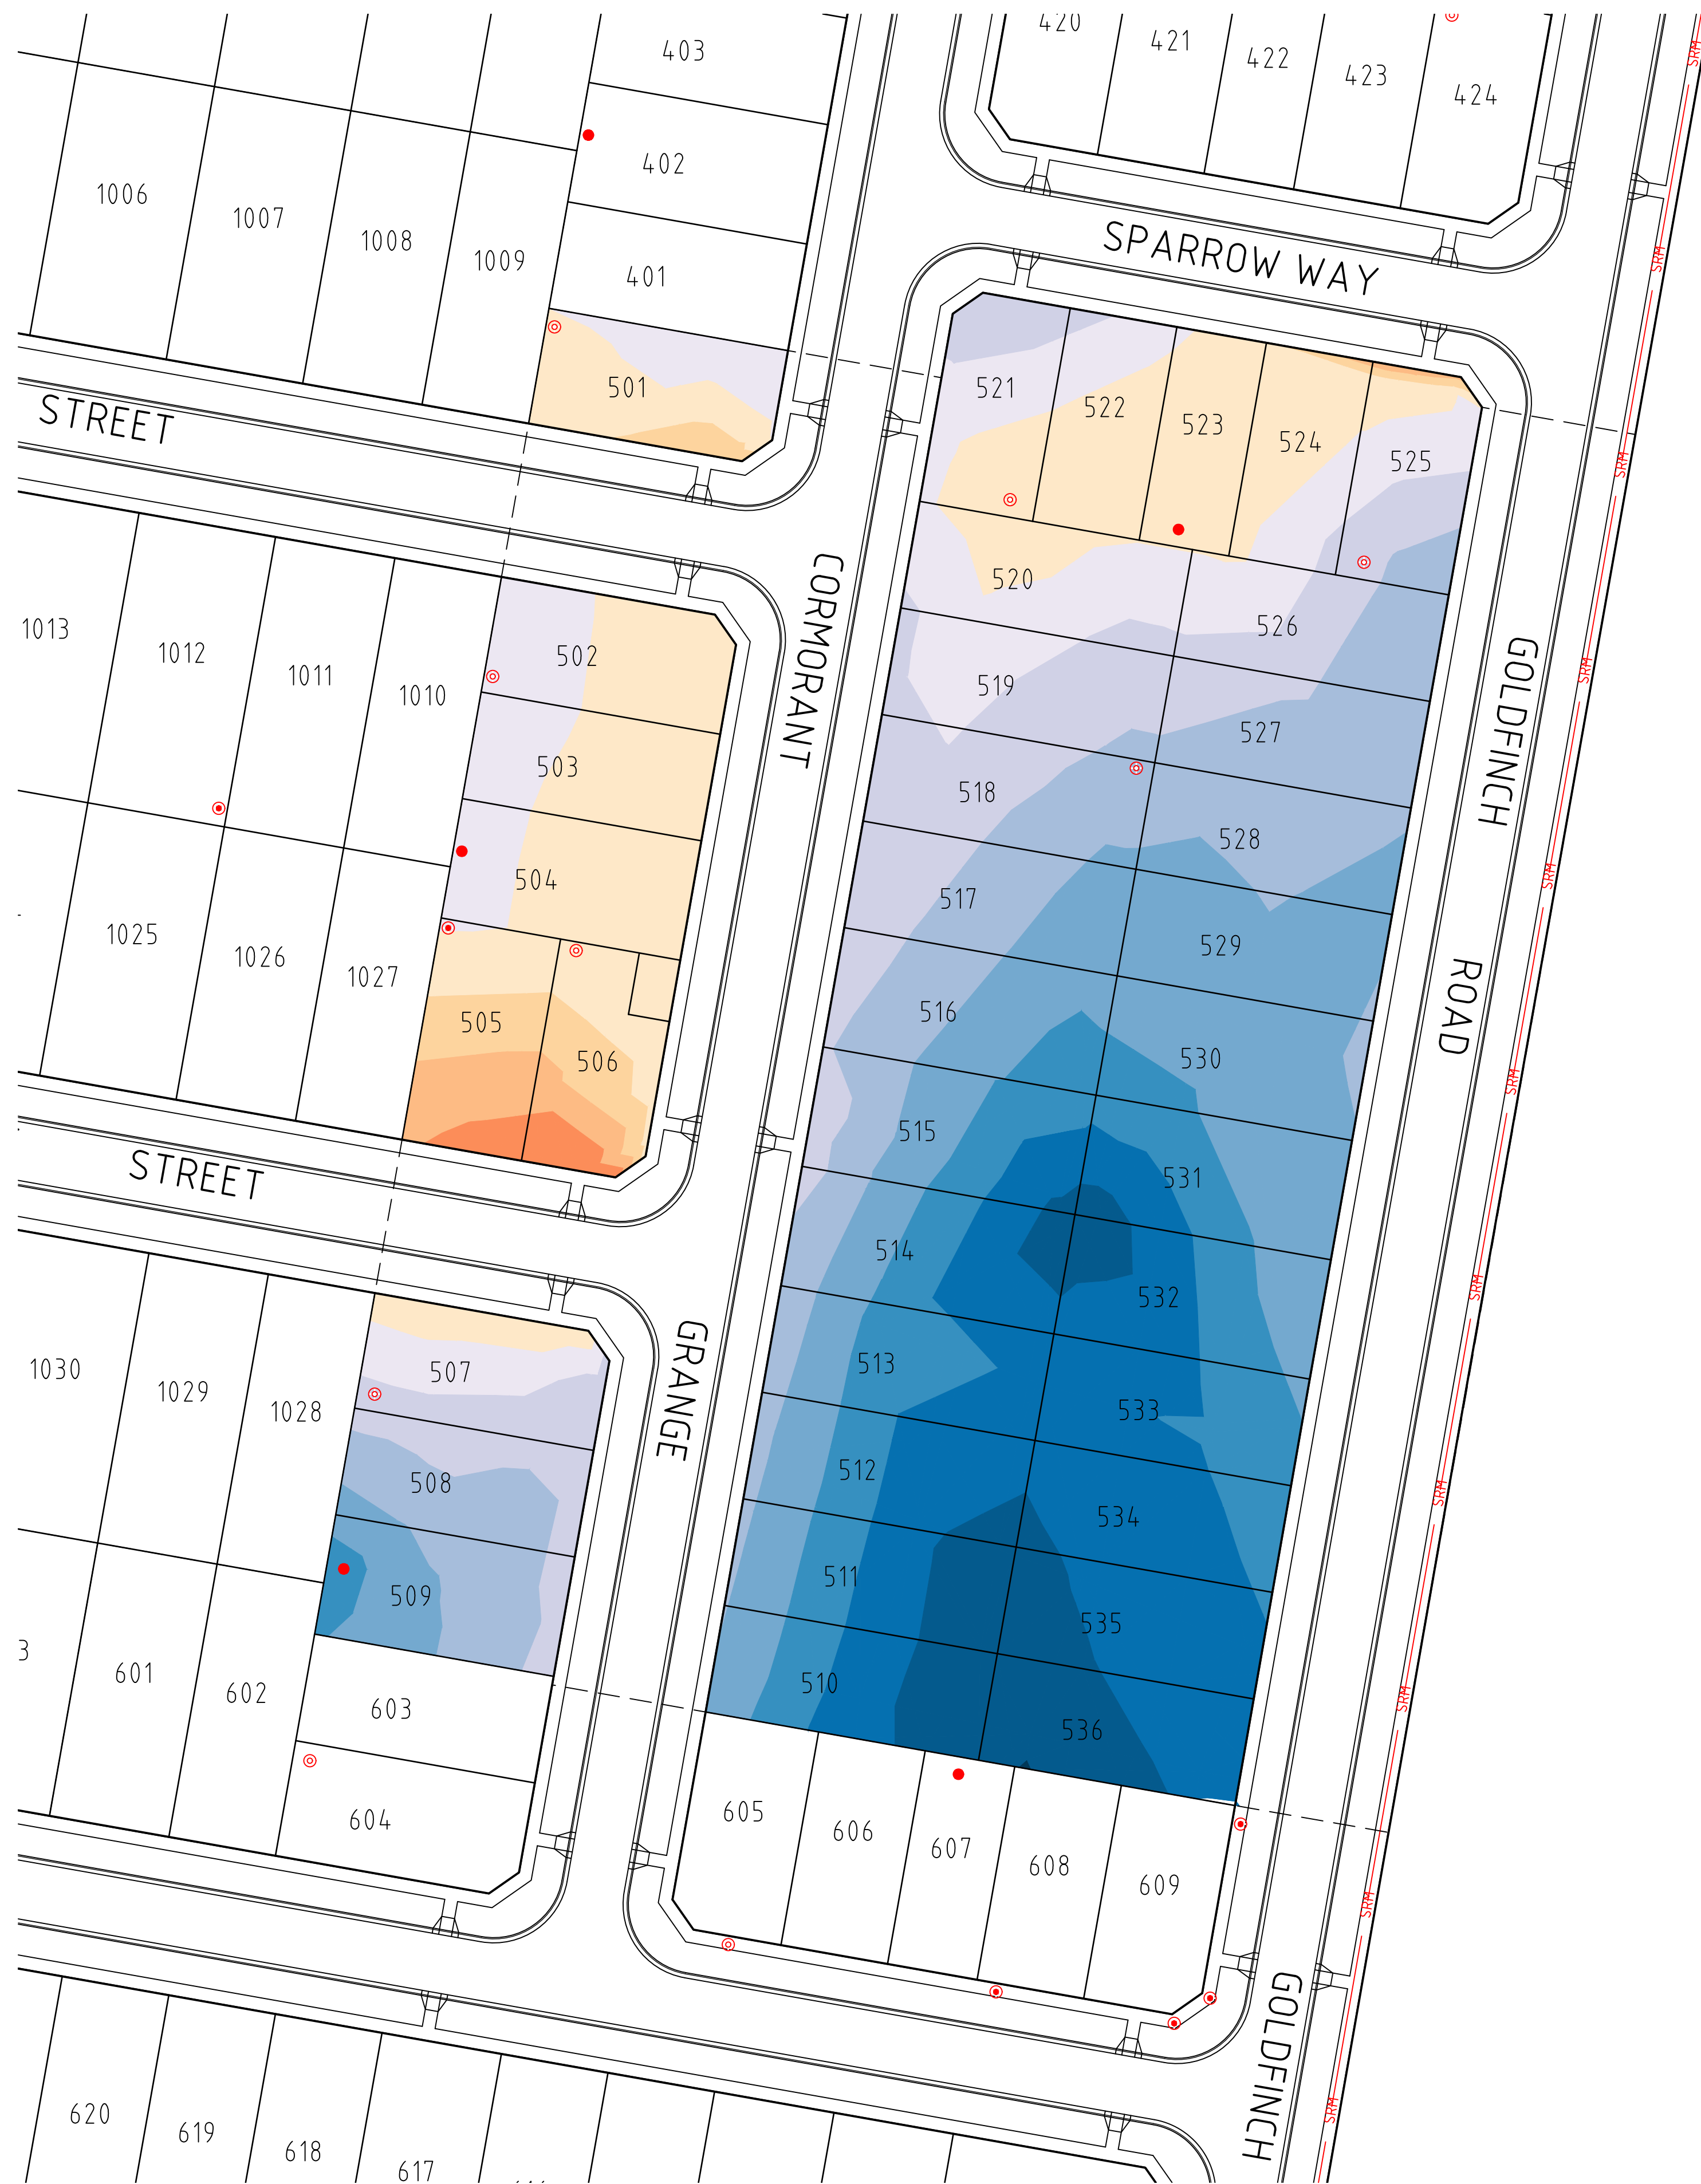


DRAFT

DRAFT

**WARNING**  
 BEWARE OF UNDERGROUND/OVERHEAD SERVICES  
 THE LOCATION OF SERVICES ARE APPROXIMATE ONLY AND THEIR EXACT POSITION SHOULD BE PROVEN ON SITE. NO GUARANTEE IS GIVEN THAT ALL EXISTING SERVICES ARE SHOWN. SPECIAL CONSIDERATION SHOULD BE GIVEN TO CONSTRUCTION PROCEDURES UNDER OVERHEAD ELECTRICITY TRANSMISSION LINES.

file name: 309150CR200.dwg, layout: title, scale: CD200, plotted by: Sharnes Wood, file location: G:\309150\309150\309150\309150\309150.dwg, plot date: 11/07/2021, 2:42:17 PM, Sheet 2 of 9, Sheets

Rev	Amendments	Approved	Date

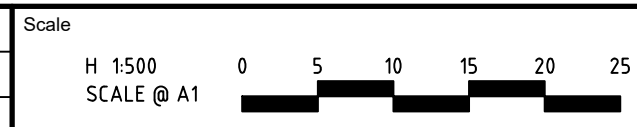

System Certified

© Spiire Australia Pty Ltd All Rights Reserved  
 This document is produced by Spiire Australia Pty Ltd solely for the benefit of and use by the client in accordance with the terms of the retainer. Spiire Australia Pty Ltd does not and shall not assume any responsibility or liability whatsoever to any third party arising out of any use or reliance by third party on the content of this document.

16 BRIDGE STREET BENDIGO  
 VICTORIA 3550 AUSTRALIA T 61 3 5448 2500  
 spiire.com.au ABN 55 050 029 635

Designed	Checked
Authorised	Date

**CONROY'S GREEN**  
**STAGE 5**  
 ROAD AND DRAINAGE  
 ROAD LAYOUT PLANS - SHEET 1  
 CITY OF BALLARAT

**PRELIMINARY** Dwg No **309150CR200** Rev **-**